

0 PROPOSED WALKWAY
C1 SCALE: 1:2000

4						Designed by PH	GELLATLY BAY TRAIL & PARK SOCIETY	Folder name GBTS\JULY 2011
3						Drawn by	519, 22-2475 D Rd., WEST KELOWNA, B.C. V4T 2E9	Revision
2						Approved by	WESTSIDE TRAIL	No. 0
1						PH	Buchanan Rd.	
0 ISSUED FOR REVIEW	JUL 05/2021	TS	PH			Date JULY 01, 2021		Sheet 1 of 3
RevNo Revision note	Date	Drawn	Ckd			Scale	ال	1 or 3 C.1
				Approving Officer	Professional Seal	As Noted	Drought Rd.	



JUL 05/2021

Approving Officer

Date

ISSUED FOR REVIEW

RevNo Revision note

Folder name GBTS\JULY 2011

**GELLATLY BAY TRAIL & PARK SOCIETY** 

WESTSIDE TRAIL

Drought Rd.

Seclusion Bay Rd.

519, 22-2475 D Rd., WEST KELOWNA, B.C. V4T 2E9


Drawn by

Approved by

JULY 01, 2021

As Noted

oyright reserved. This plan and design ind at all times remains the exclusive perty of GELLATLEY BAY TRAIL & PARK

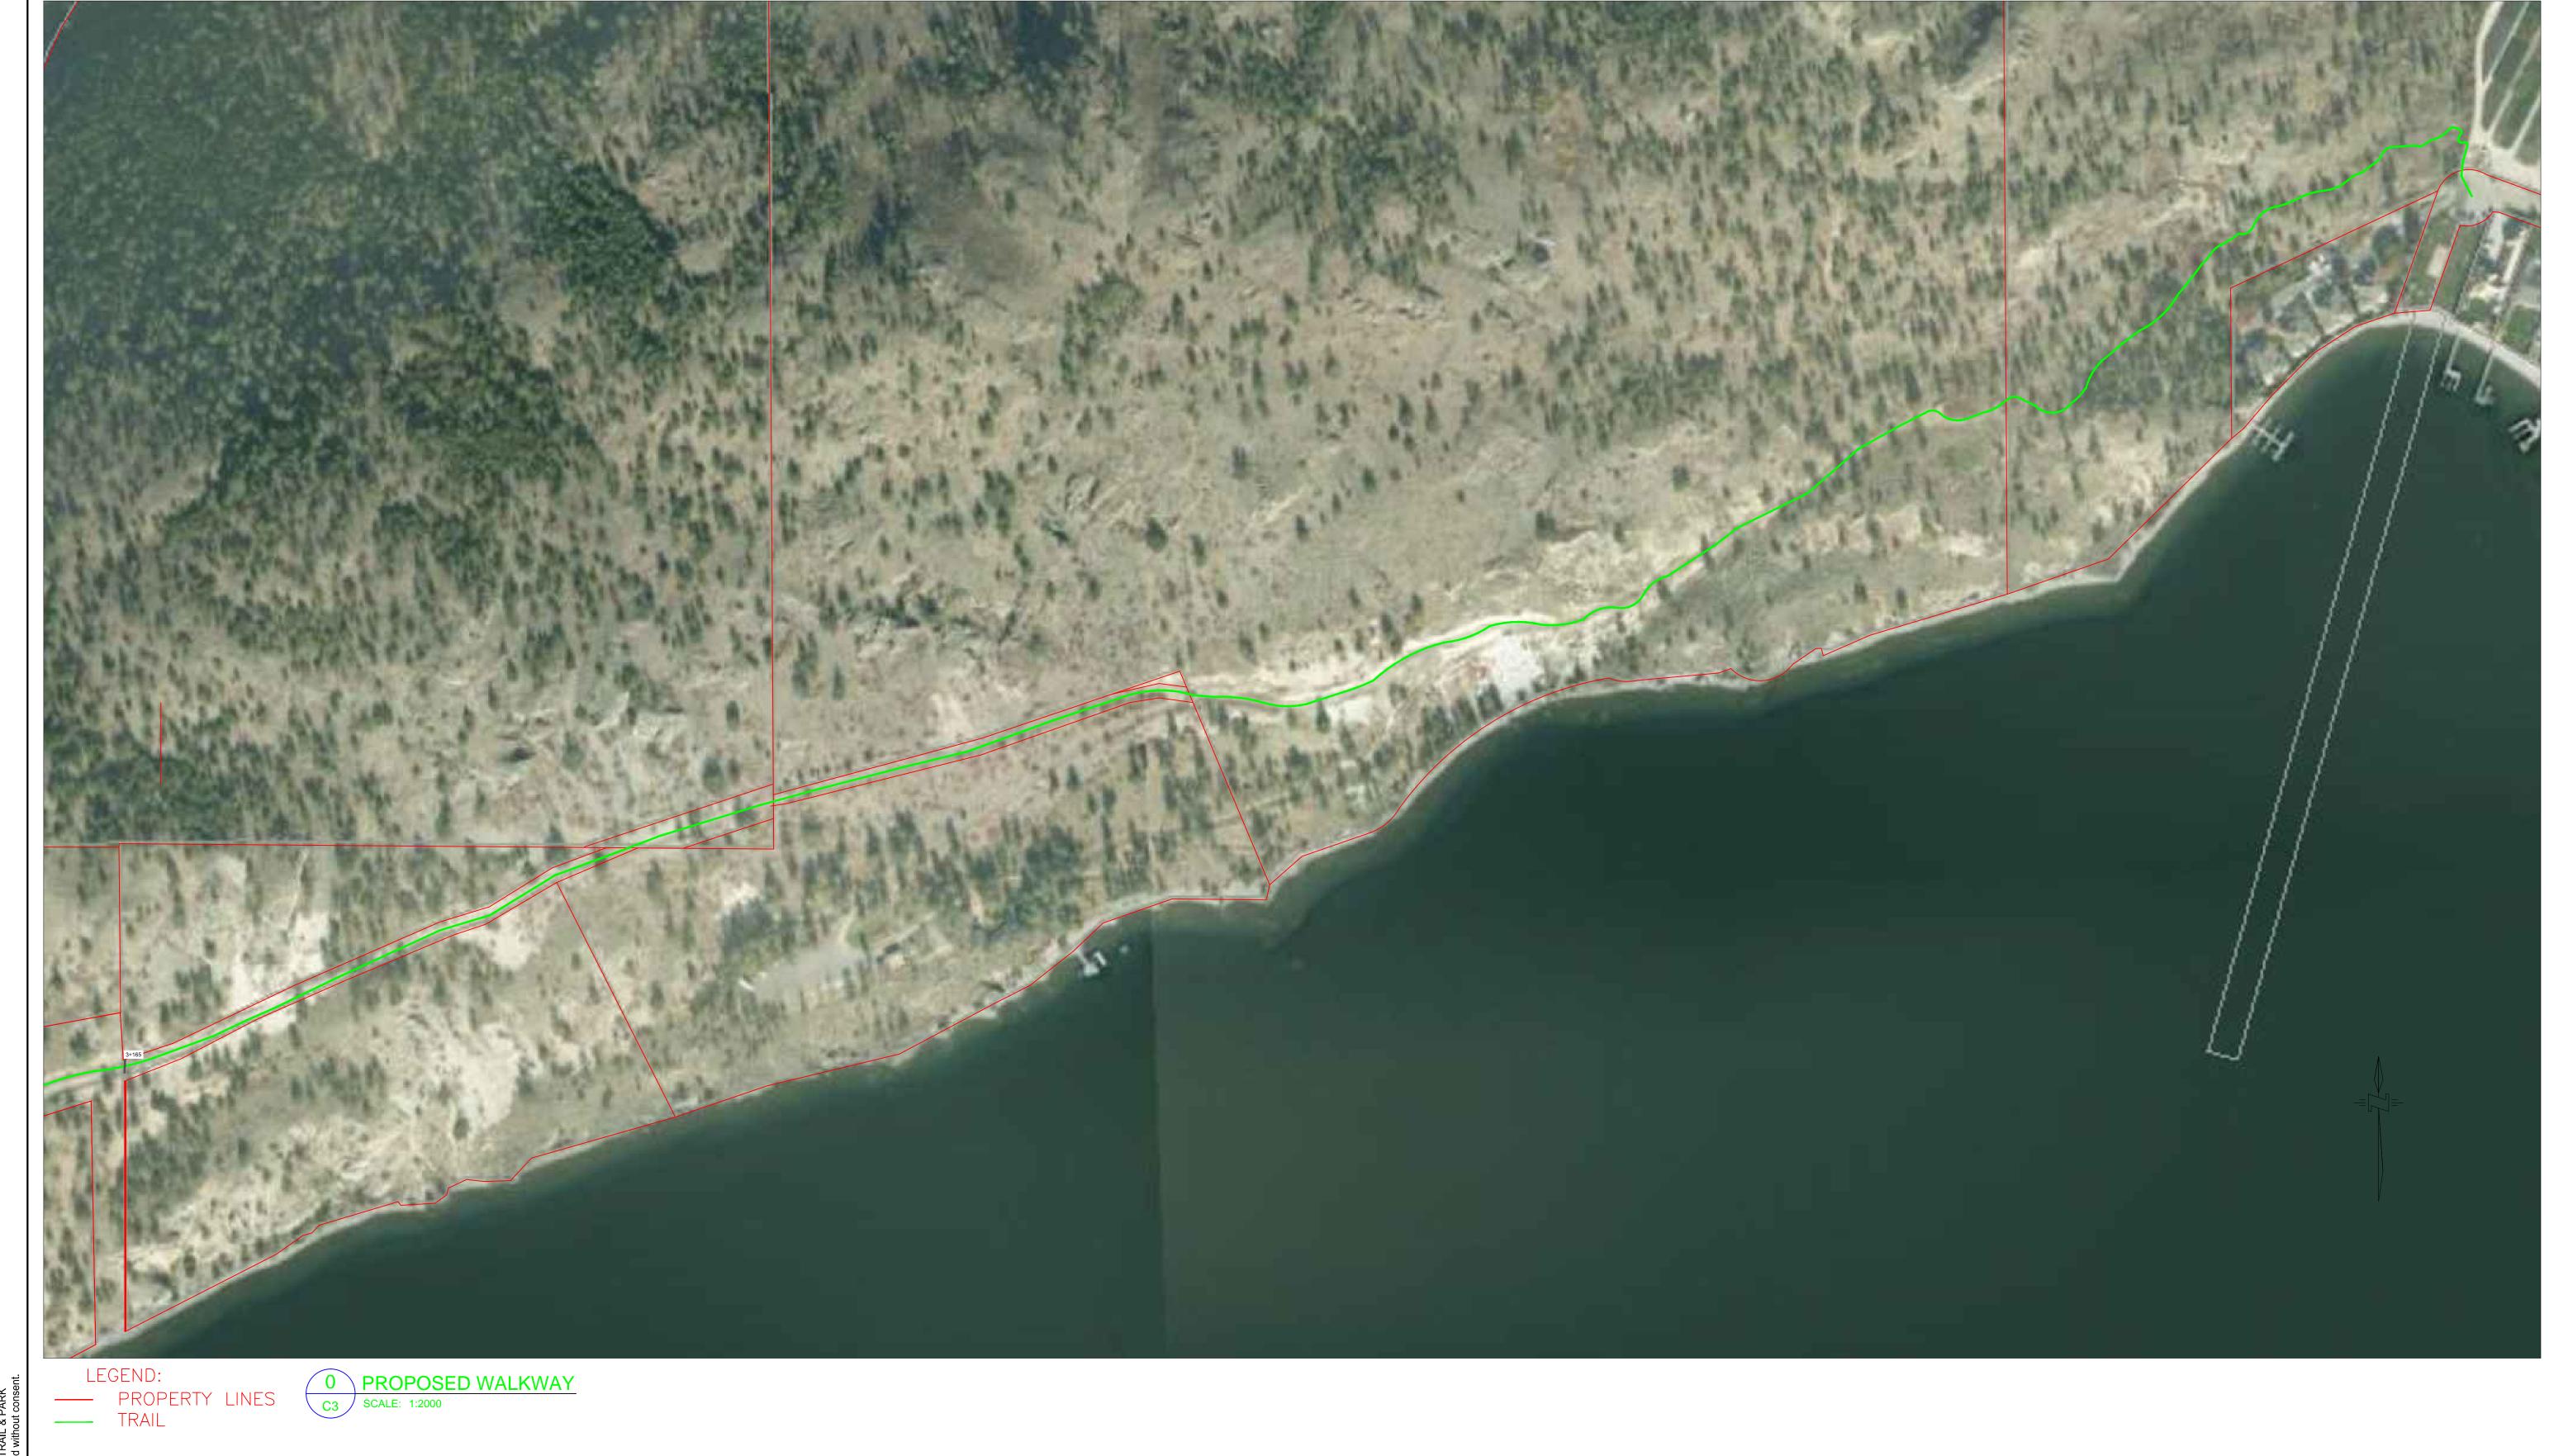

0 ISSUED FOR REVIEW JUL 05/2021 RevNo Revision note Drawn Ckd

Approving Officer

Professional Seal

As Noted

**GELLATLY BAY TRAIL & PARK SOCIETY** 519, 22-2475 D Rd., WEST KELOWNA, B.C. V4T 2E9 WESTSIDE TRAIL Seclusion Bay Rd. JULY 01, 2021

Folder name GBTS\JULY 2011 Whitman Rd.